


SECTION

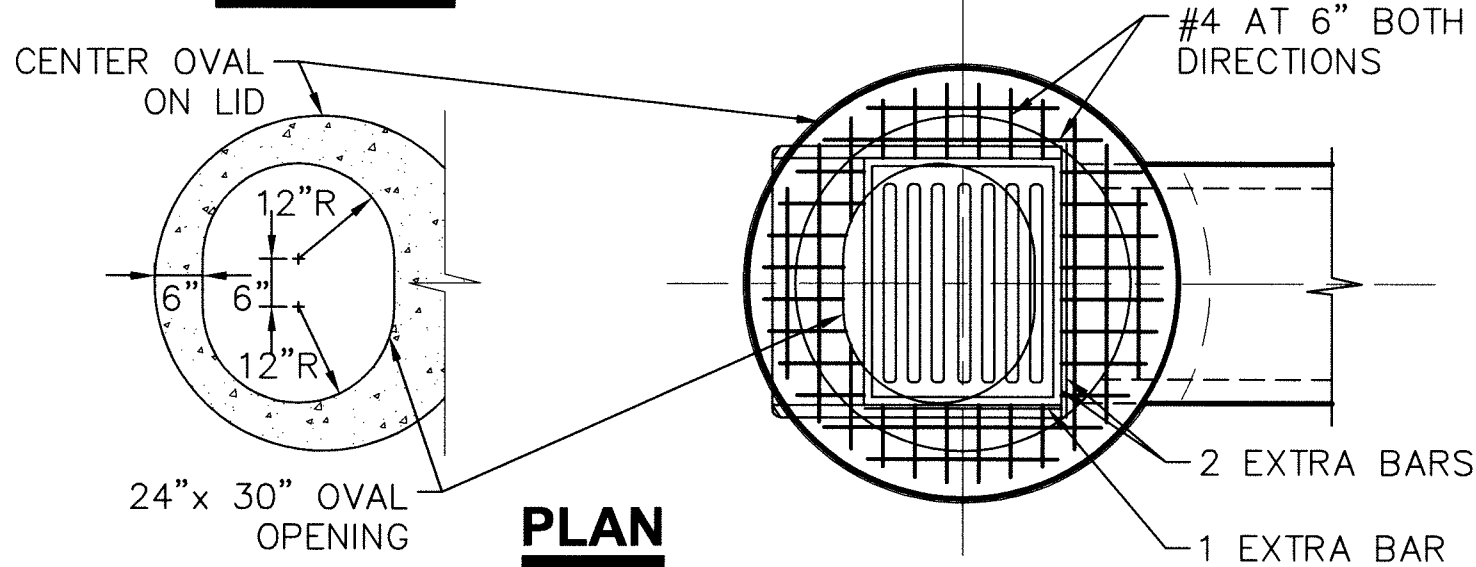

PLAN

42" I.D. CATCH BASIN DETAIL

NO SCALE